


**NOTE**  
 THESE DRAWINGS ARE THE PROPRIETARY  
 WORK PRODUCT AND PROPERTY OF  
 DESIGN CONSULTANTS AND ARE DEVELOPED  
 FOR THE EXCLUSIVE USE OF HISTORICAL SEAPORT  
 WITH THE UNDERSTANDING THAT THE WRITTEN  
 PERMISSION OF THE DESIGNER AND/OR OWNER  
 IS PROHIBITED.

**DESIGN CONSULTANT**

DESIGN DEPT.

GRAPEVIEW WA 98546  
 (TEL) 360-427-9006

REVISED  
 NOV. 1, 2008  
 NOV. 26, 2008

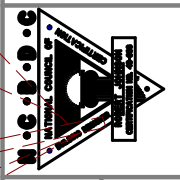


**HISTORICAL SEAPORT**

PROJECT  
 BUILDING TYPE, PRELIMINARY  
 3-D ELEVATIONS


DRAWN BY  
 ROBERT D.A. JOHNSON  
 AIBD CPBD

DATE  
 SEPTEMBER 8, 2008


SHT. #  
**A-6**

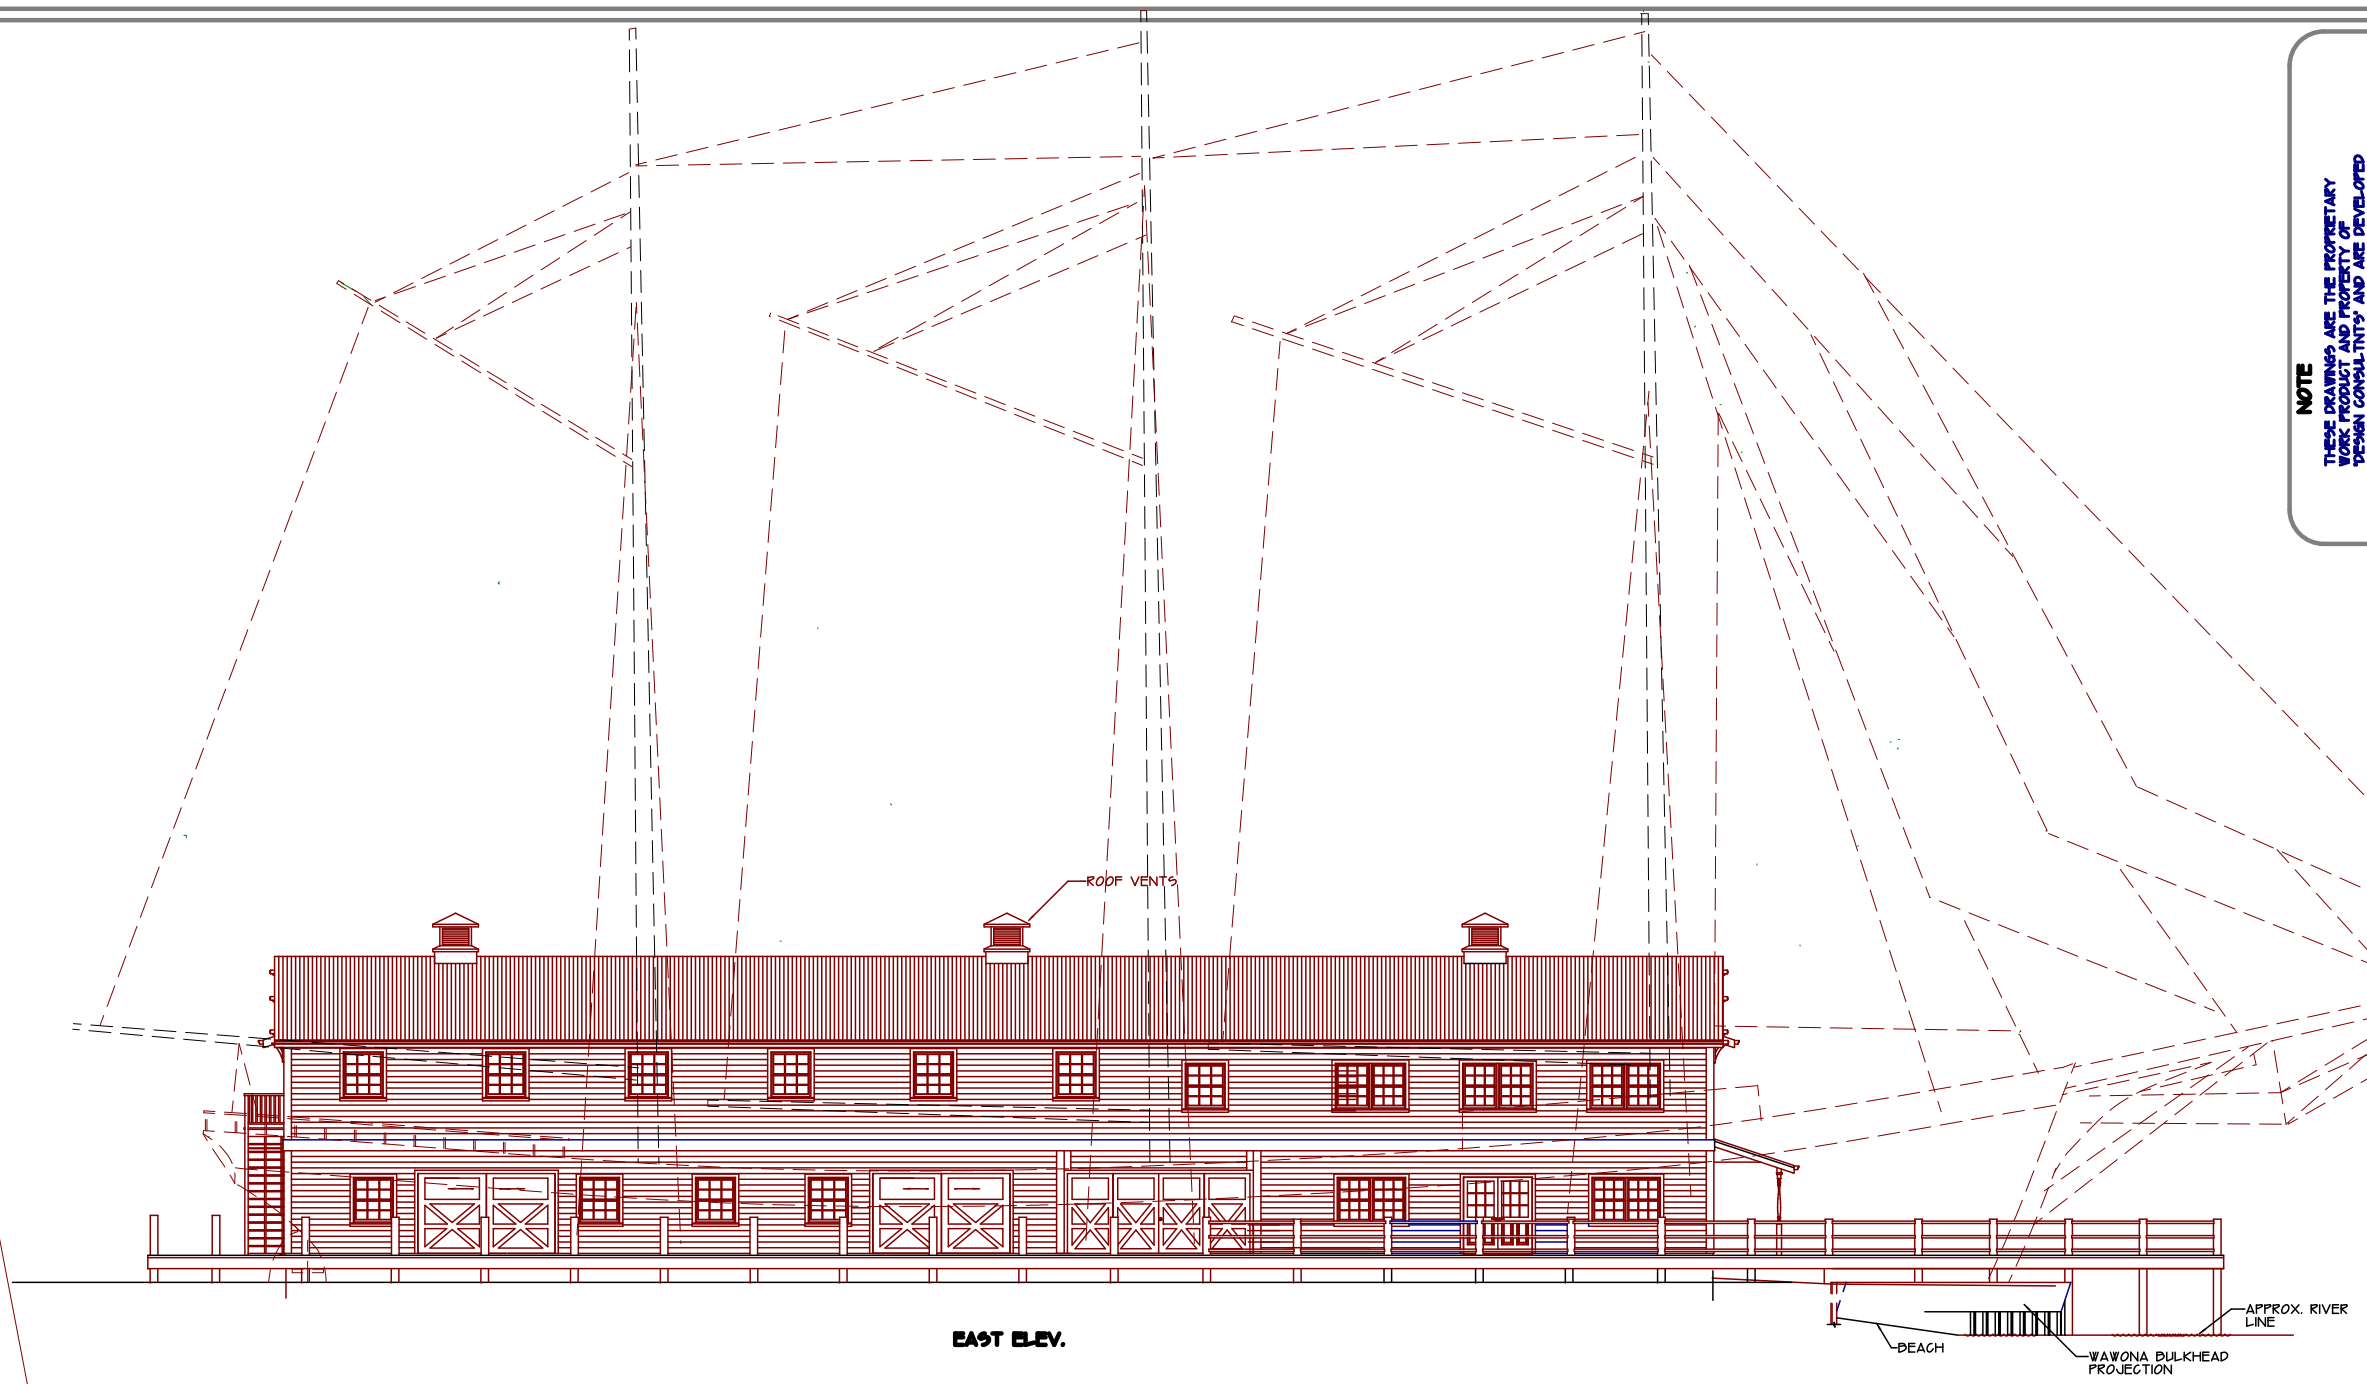

**EAST ELEV.**

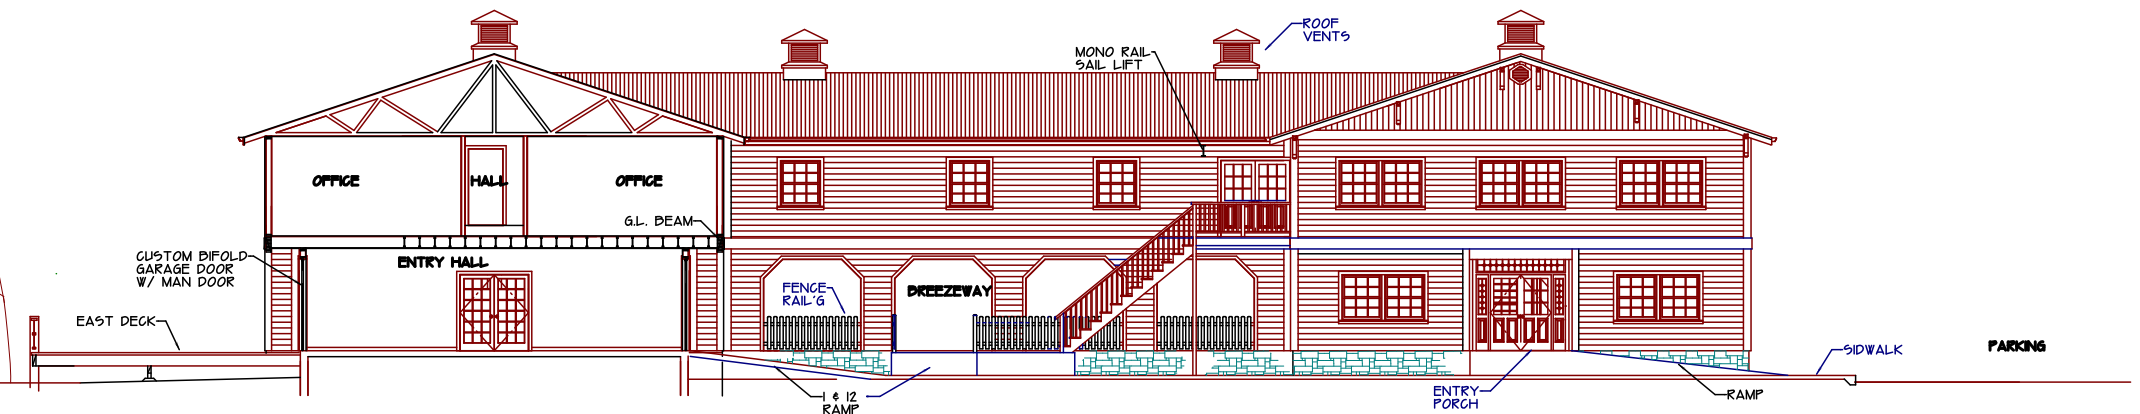

**NORTH ( COURT ) ELEV.**  
 SCALE 1/8" = 1' - 0"

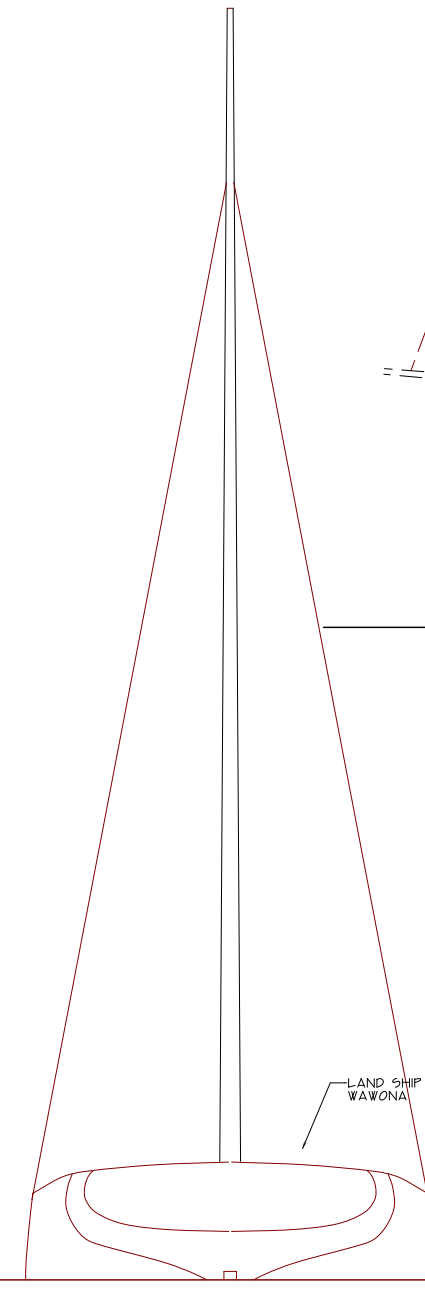

LAND SHIP  
 WAWONA