

**NOTE**  
 THESE DRAWINGS ARE THE PROPRIETARY  
 WORK PRODUCT AND PROPERTY OF  
 DESIGN CONSULTANTS, AND ARE DEVELOPED  
 FOR THE EXCLUSIVE USE OF HISTORICAL SEAPORT  
 CONTAINED THEREIN WITHOUT THE WRITTEN  
 PERMISSION OF THE DESIGNER AND OR OWNER  
 IS PROHIBITED.

**DESIGN CONSULTANT**

DESIGN DEPT.

GRAPEVIEW WA 98546  
 (TEL) 360-427-9006

REVISED  
 NOV. 1 2008  
 NOV. 26 2008


**HISTORICAL SEAPORT**

XXX  
 XXX


PROJECT  
 BUILDING TYPE, PRELIMINARY  
 3-D ELEVATIONS

DRAWN BY  
 ROBERT D.A. JOHNSON  
 AIBD CPBD  
 DATE  
 SEPTEMBER 8, 2008  
 SHIT. #


A-7

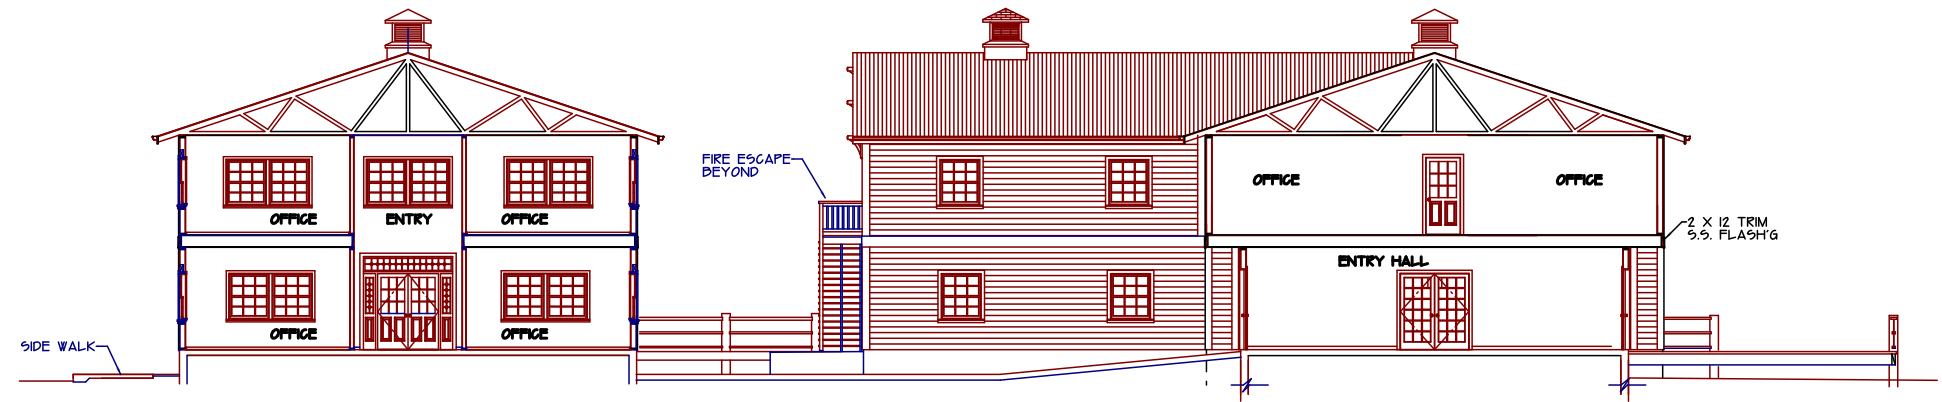

**NORTH COURT ELEV. & SECTIONS**

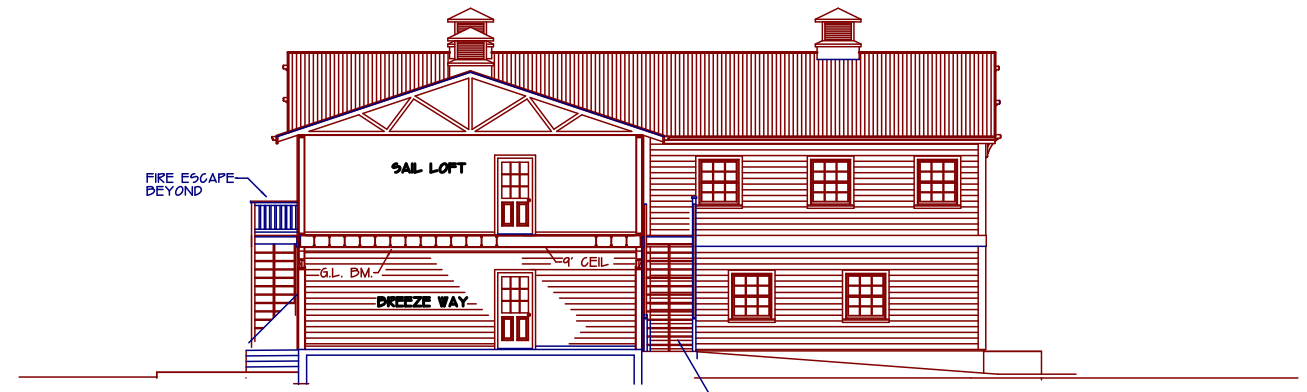

**WEST COURT ELEV.**  
 SCALE 1/8" = 1' - 0"

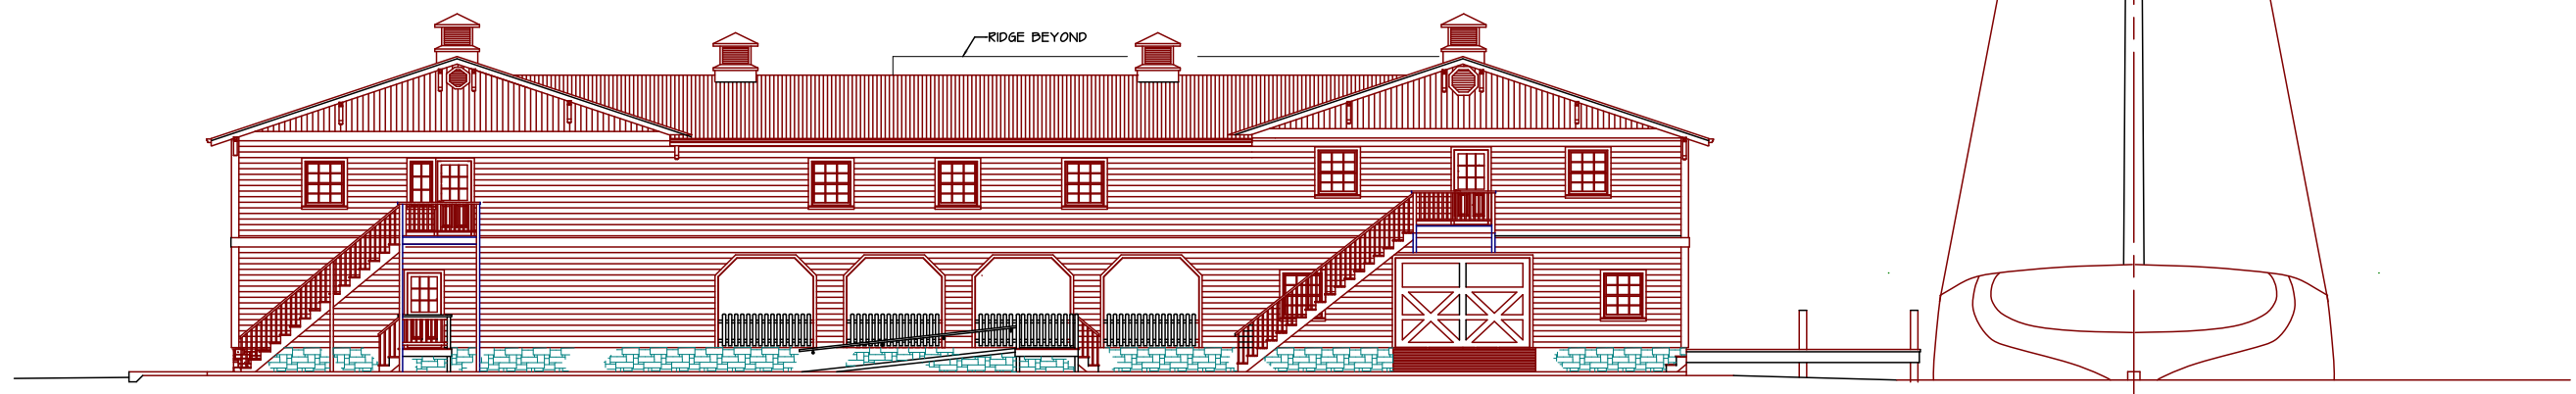

**SOUTH ELEV.**

